

BLenheim ROAD

EPSOM

COACHES

Blenheim


Road

EPSOM SURREY

GROUND FLOOR PLAN DR6 EC/1

Scale 1:200

K. HAUGHTON M.B.1.15T.  
Aug. 94.

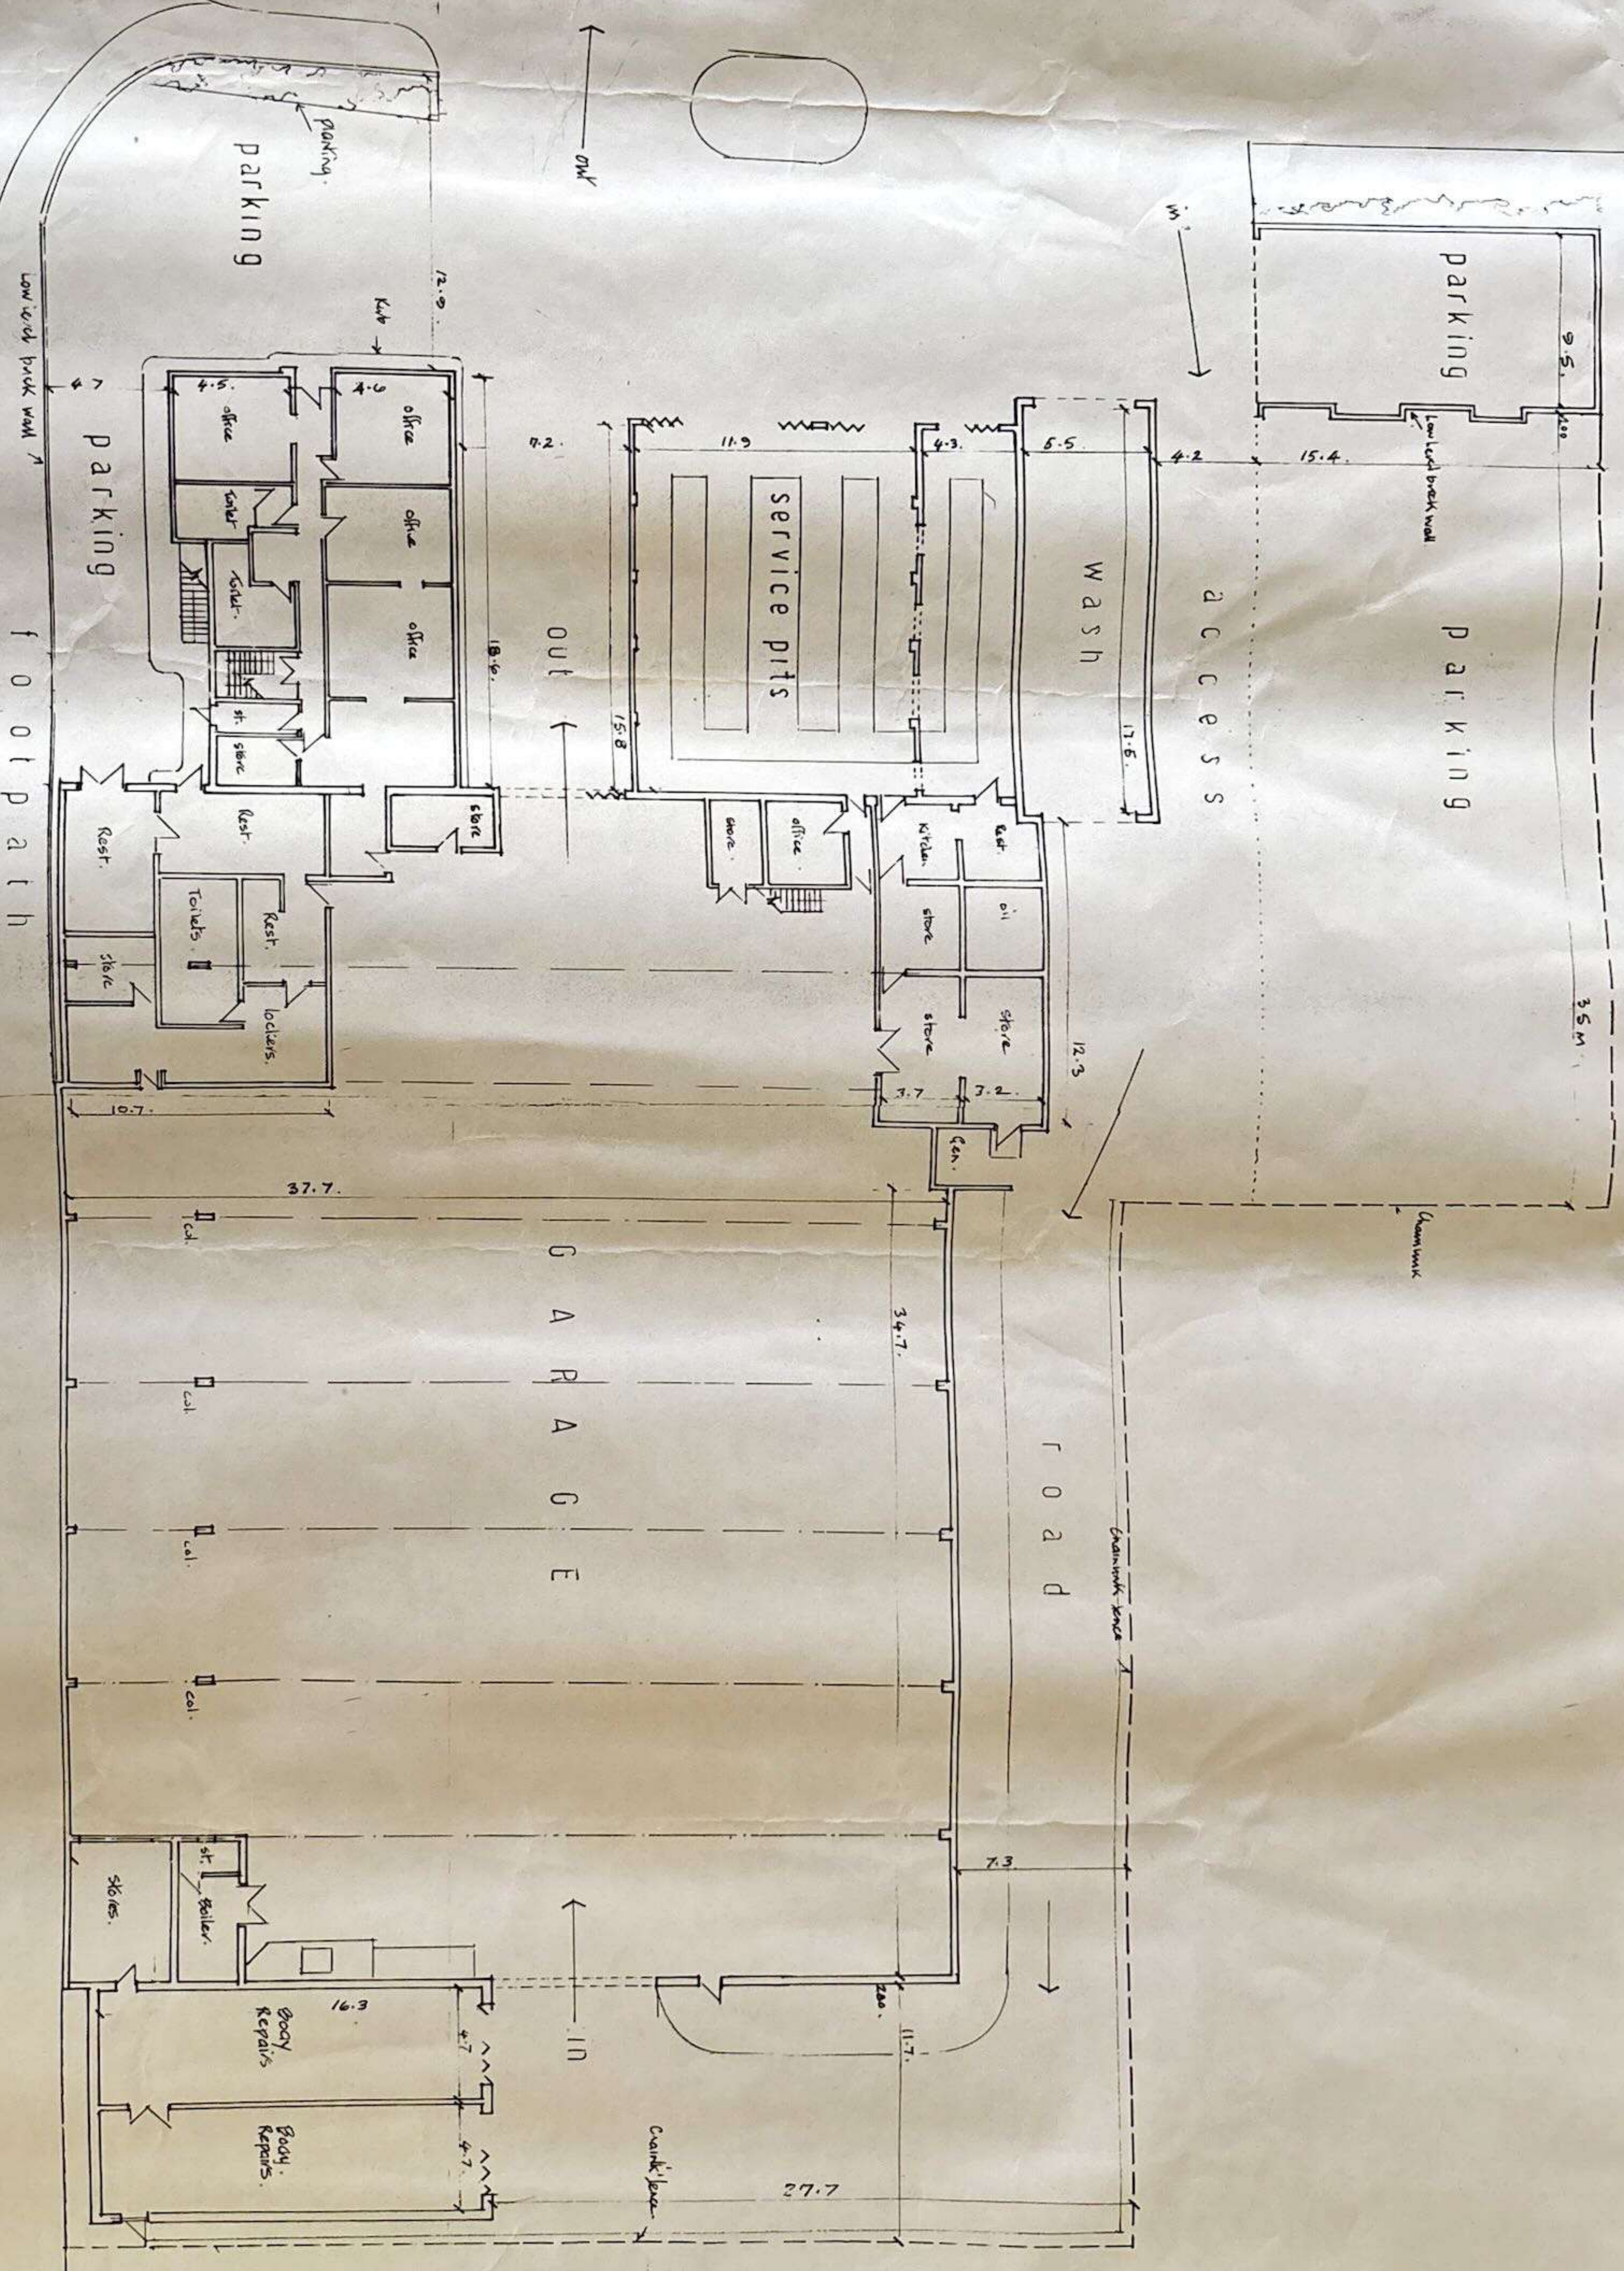

Admiral Owners Shamlink Services