



GROUND FLOOR PLAN

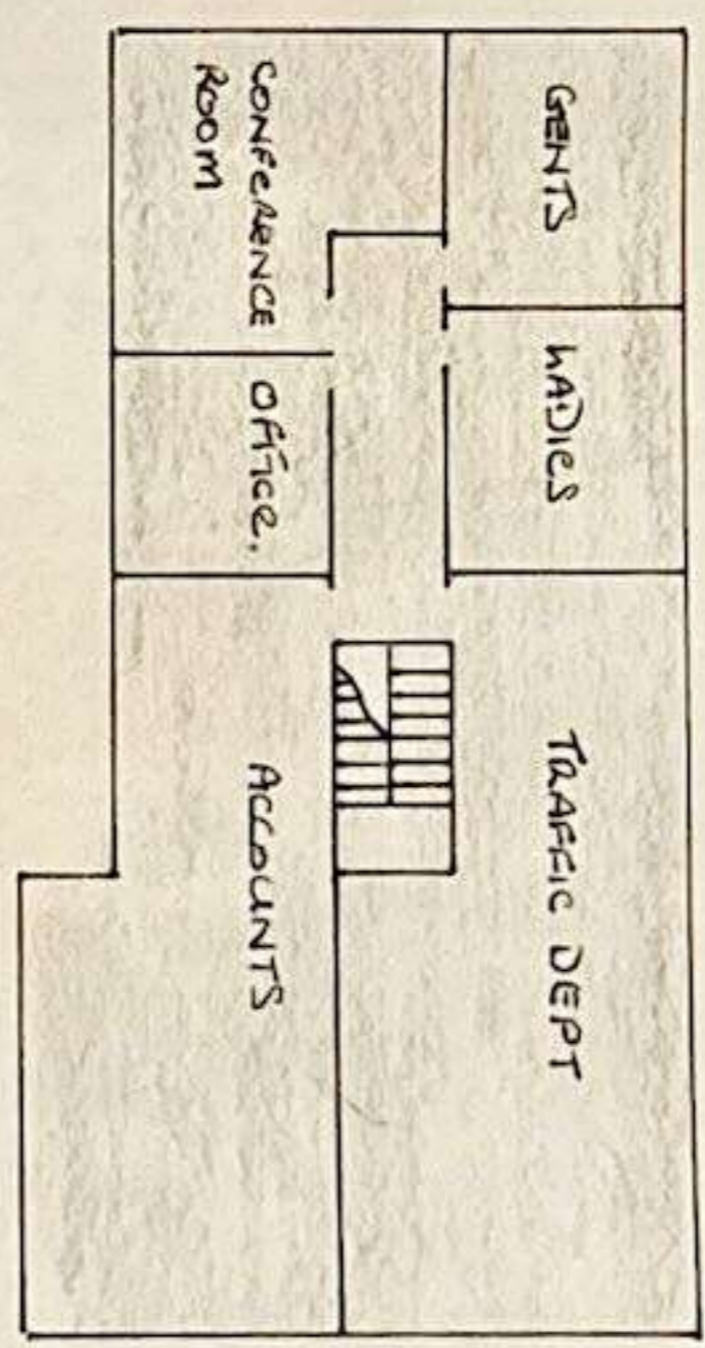


1ST FLOOR PLAN


Bodyshop + Bodyshop clearance height: 5m
 Bodyshop 5m width
 Steel frame construction clad with face
 Gents with insulation to cavity.
 Use Double glazed windows. Shading Sash
 construction.
 Heating detail using waste oil situated in
 Bodyshop stores area.
 Ratched roof: constructed in galvanneal steel
 panels.

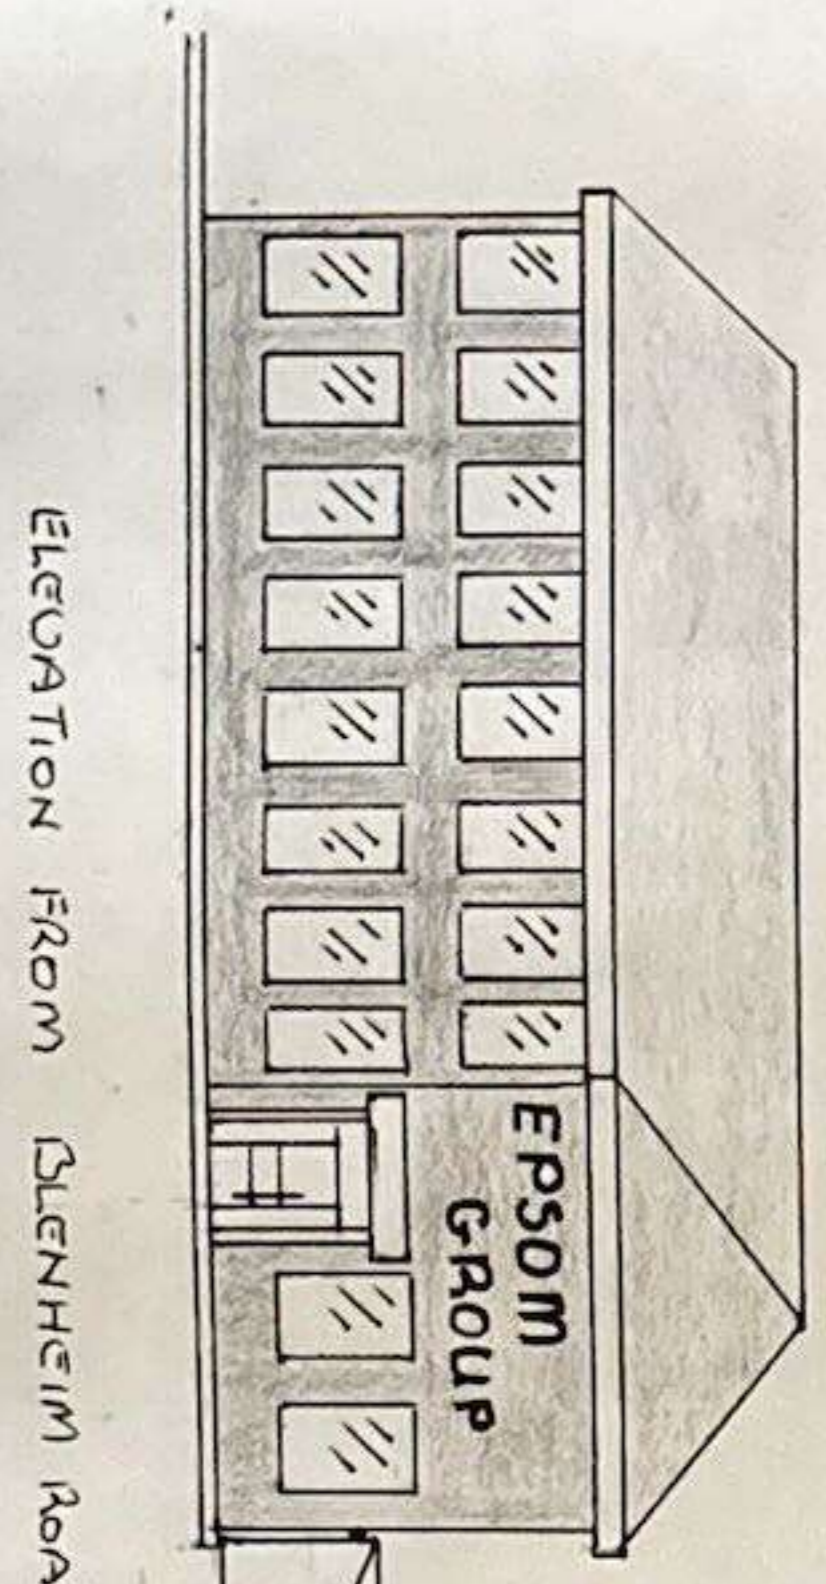

ELEVATION FROM GLENHEIM ROAD

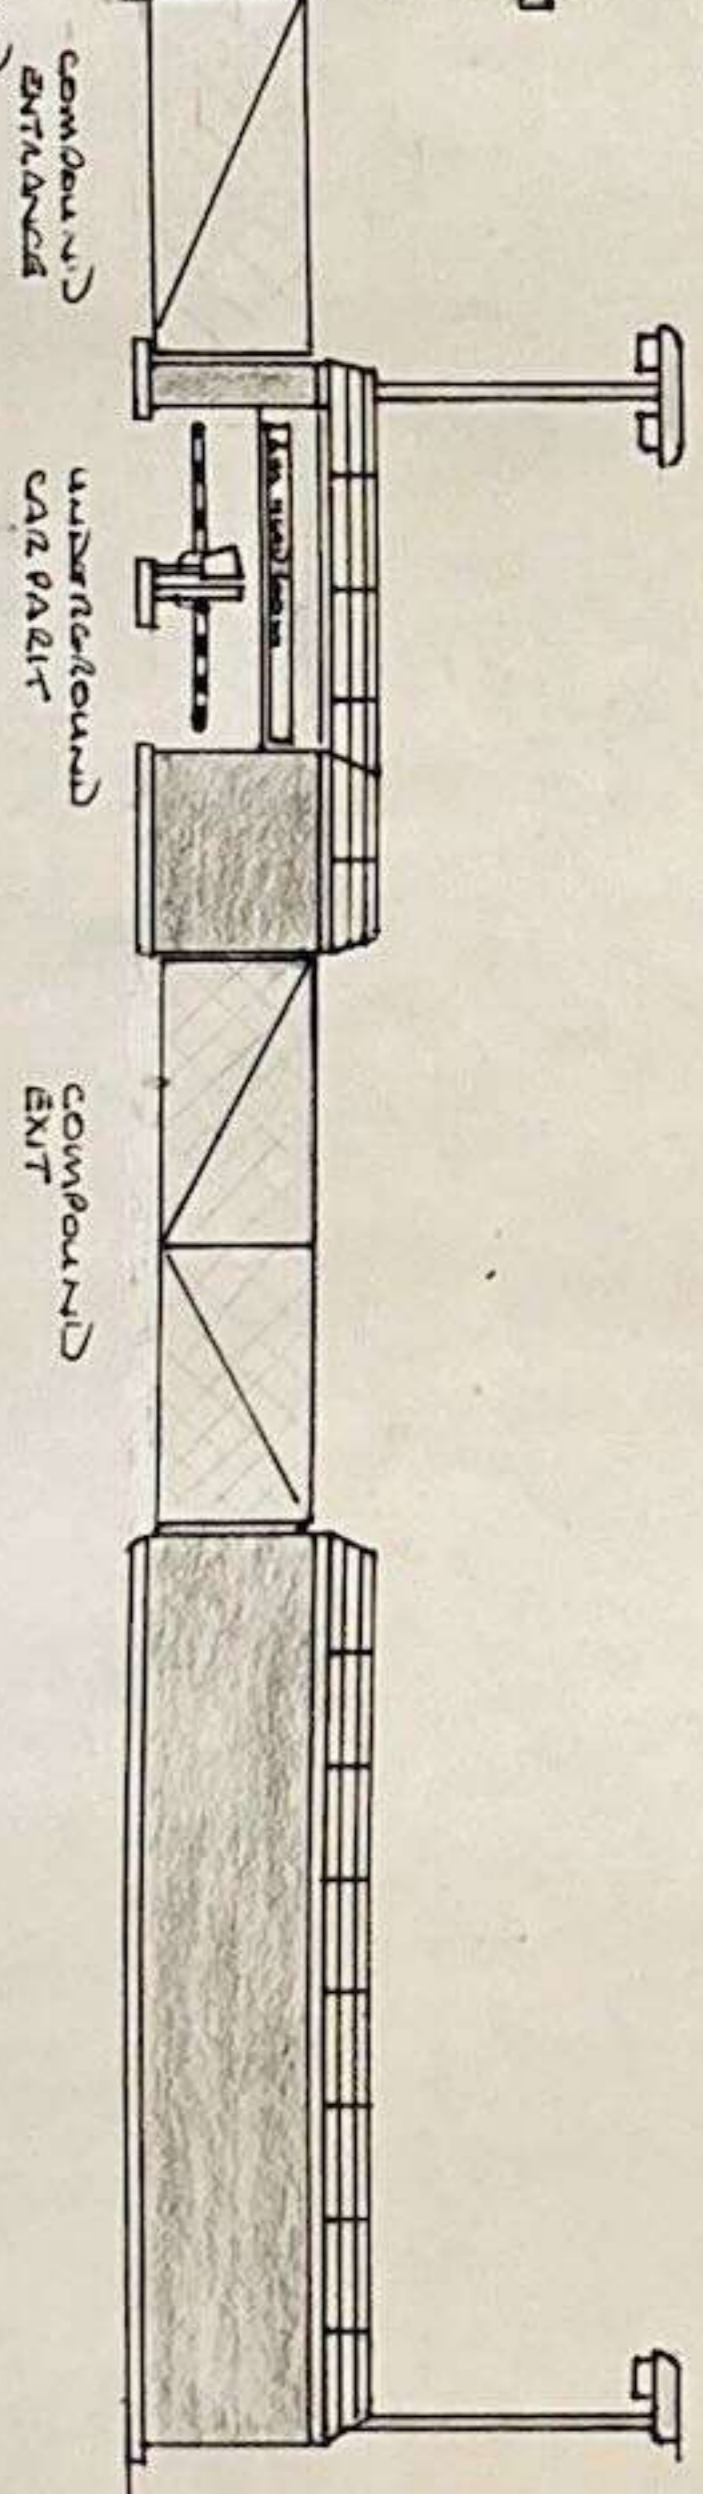

ELEVATION FROM VEHICLE COMPOUND

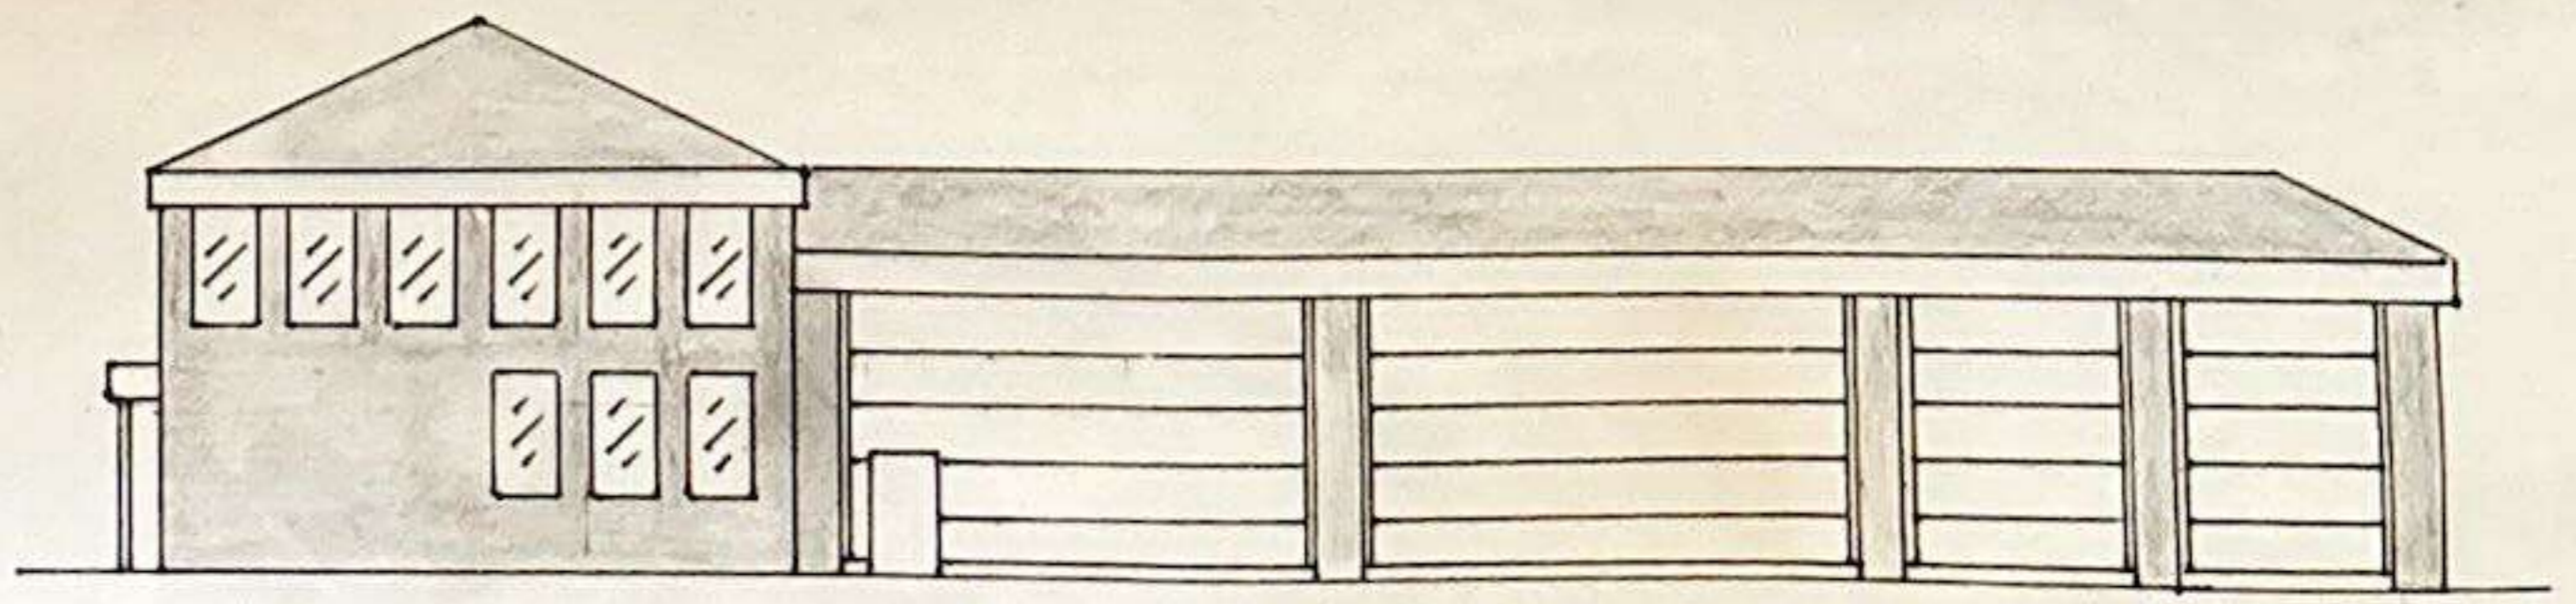

ELEVATION FROM VEHICLE COMPOUND

Sections showing elevation of
 Administration Block and Bodyshop
 complex. Scale 1:100 12-1-91
 EPSOM COACHES, GLENHEIM ROAD
 LONGMEAD, EPSOM Surrey