



"Dagshai" - Leatherhead Road - St Bookham - Surrey. Proposed New Garage on site of existing (to be demolished)

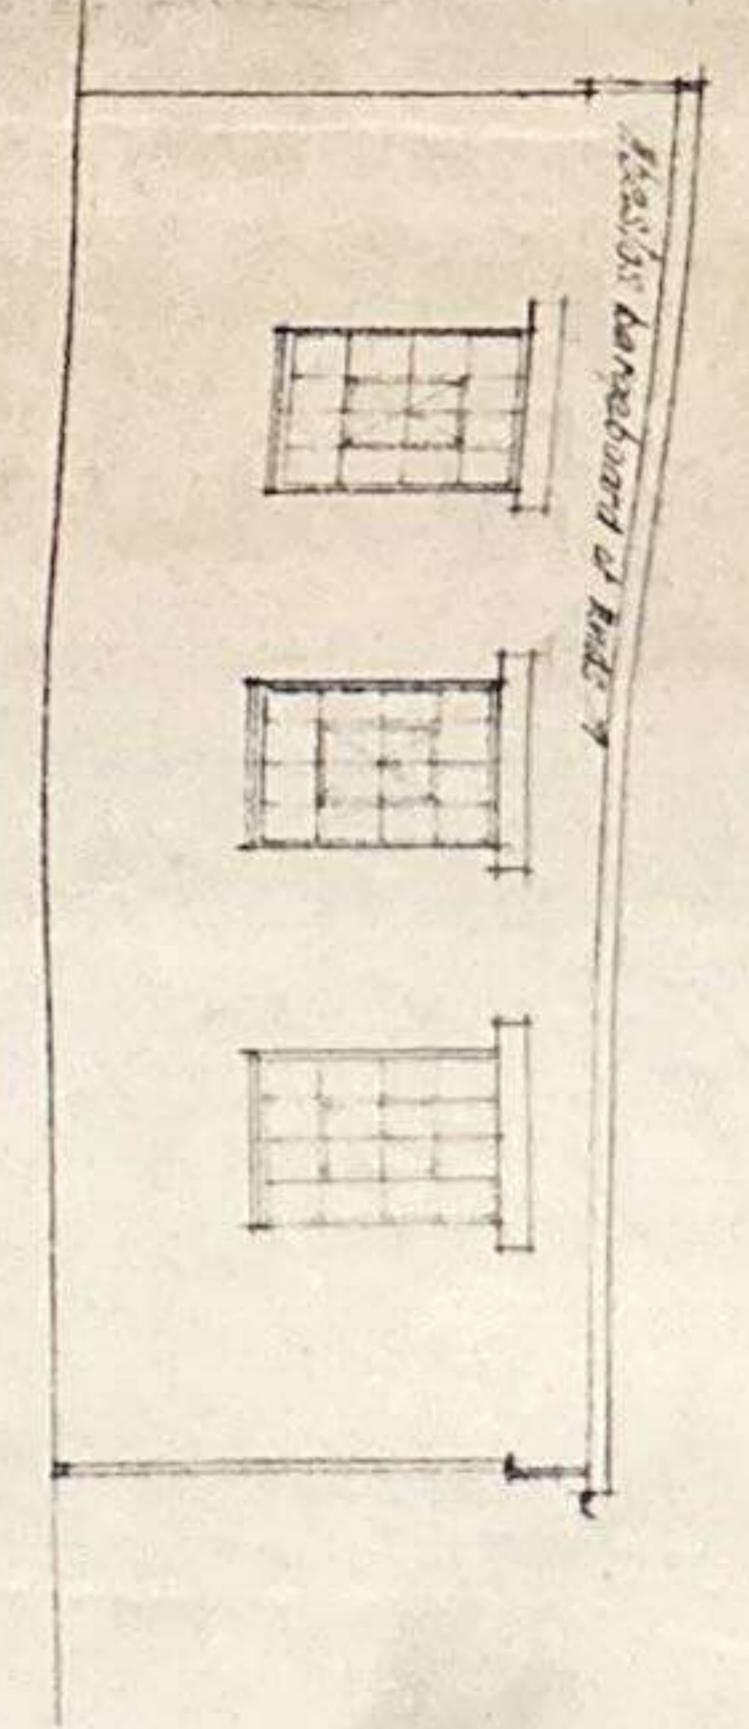


Elevation to land



End Elevation

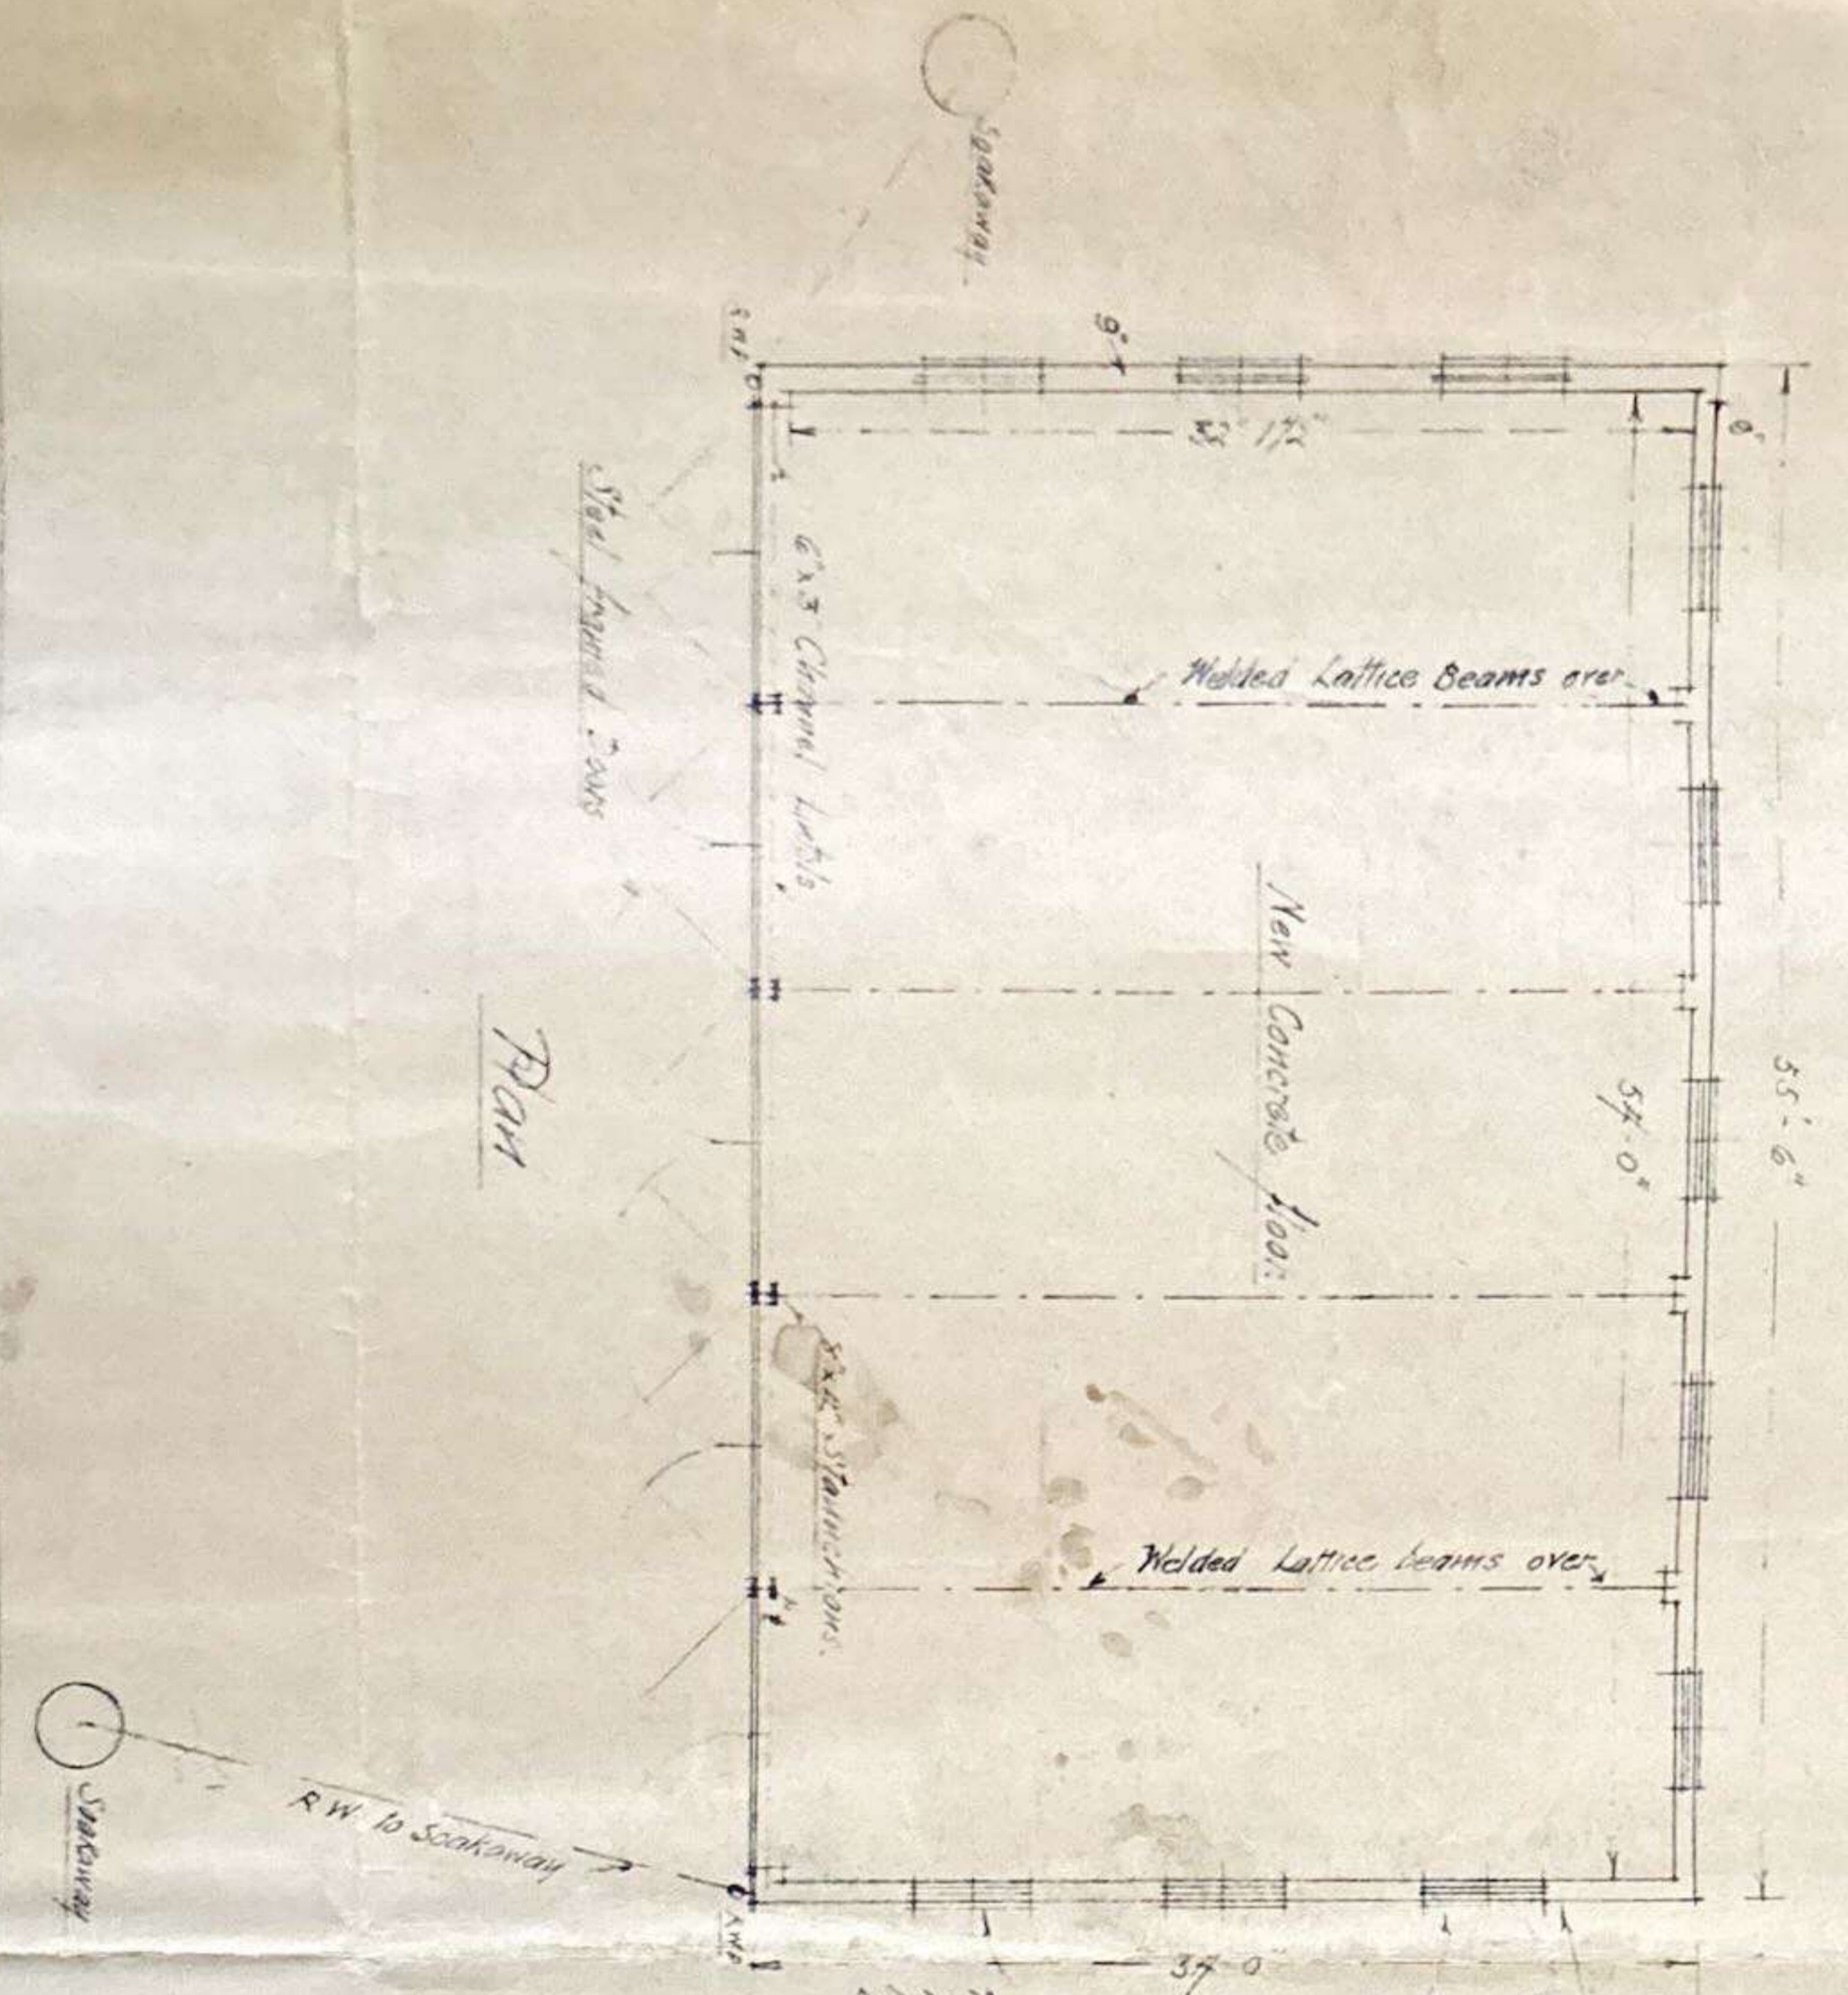

Plan

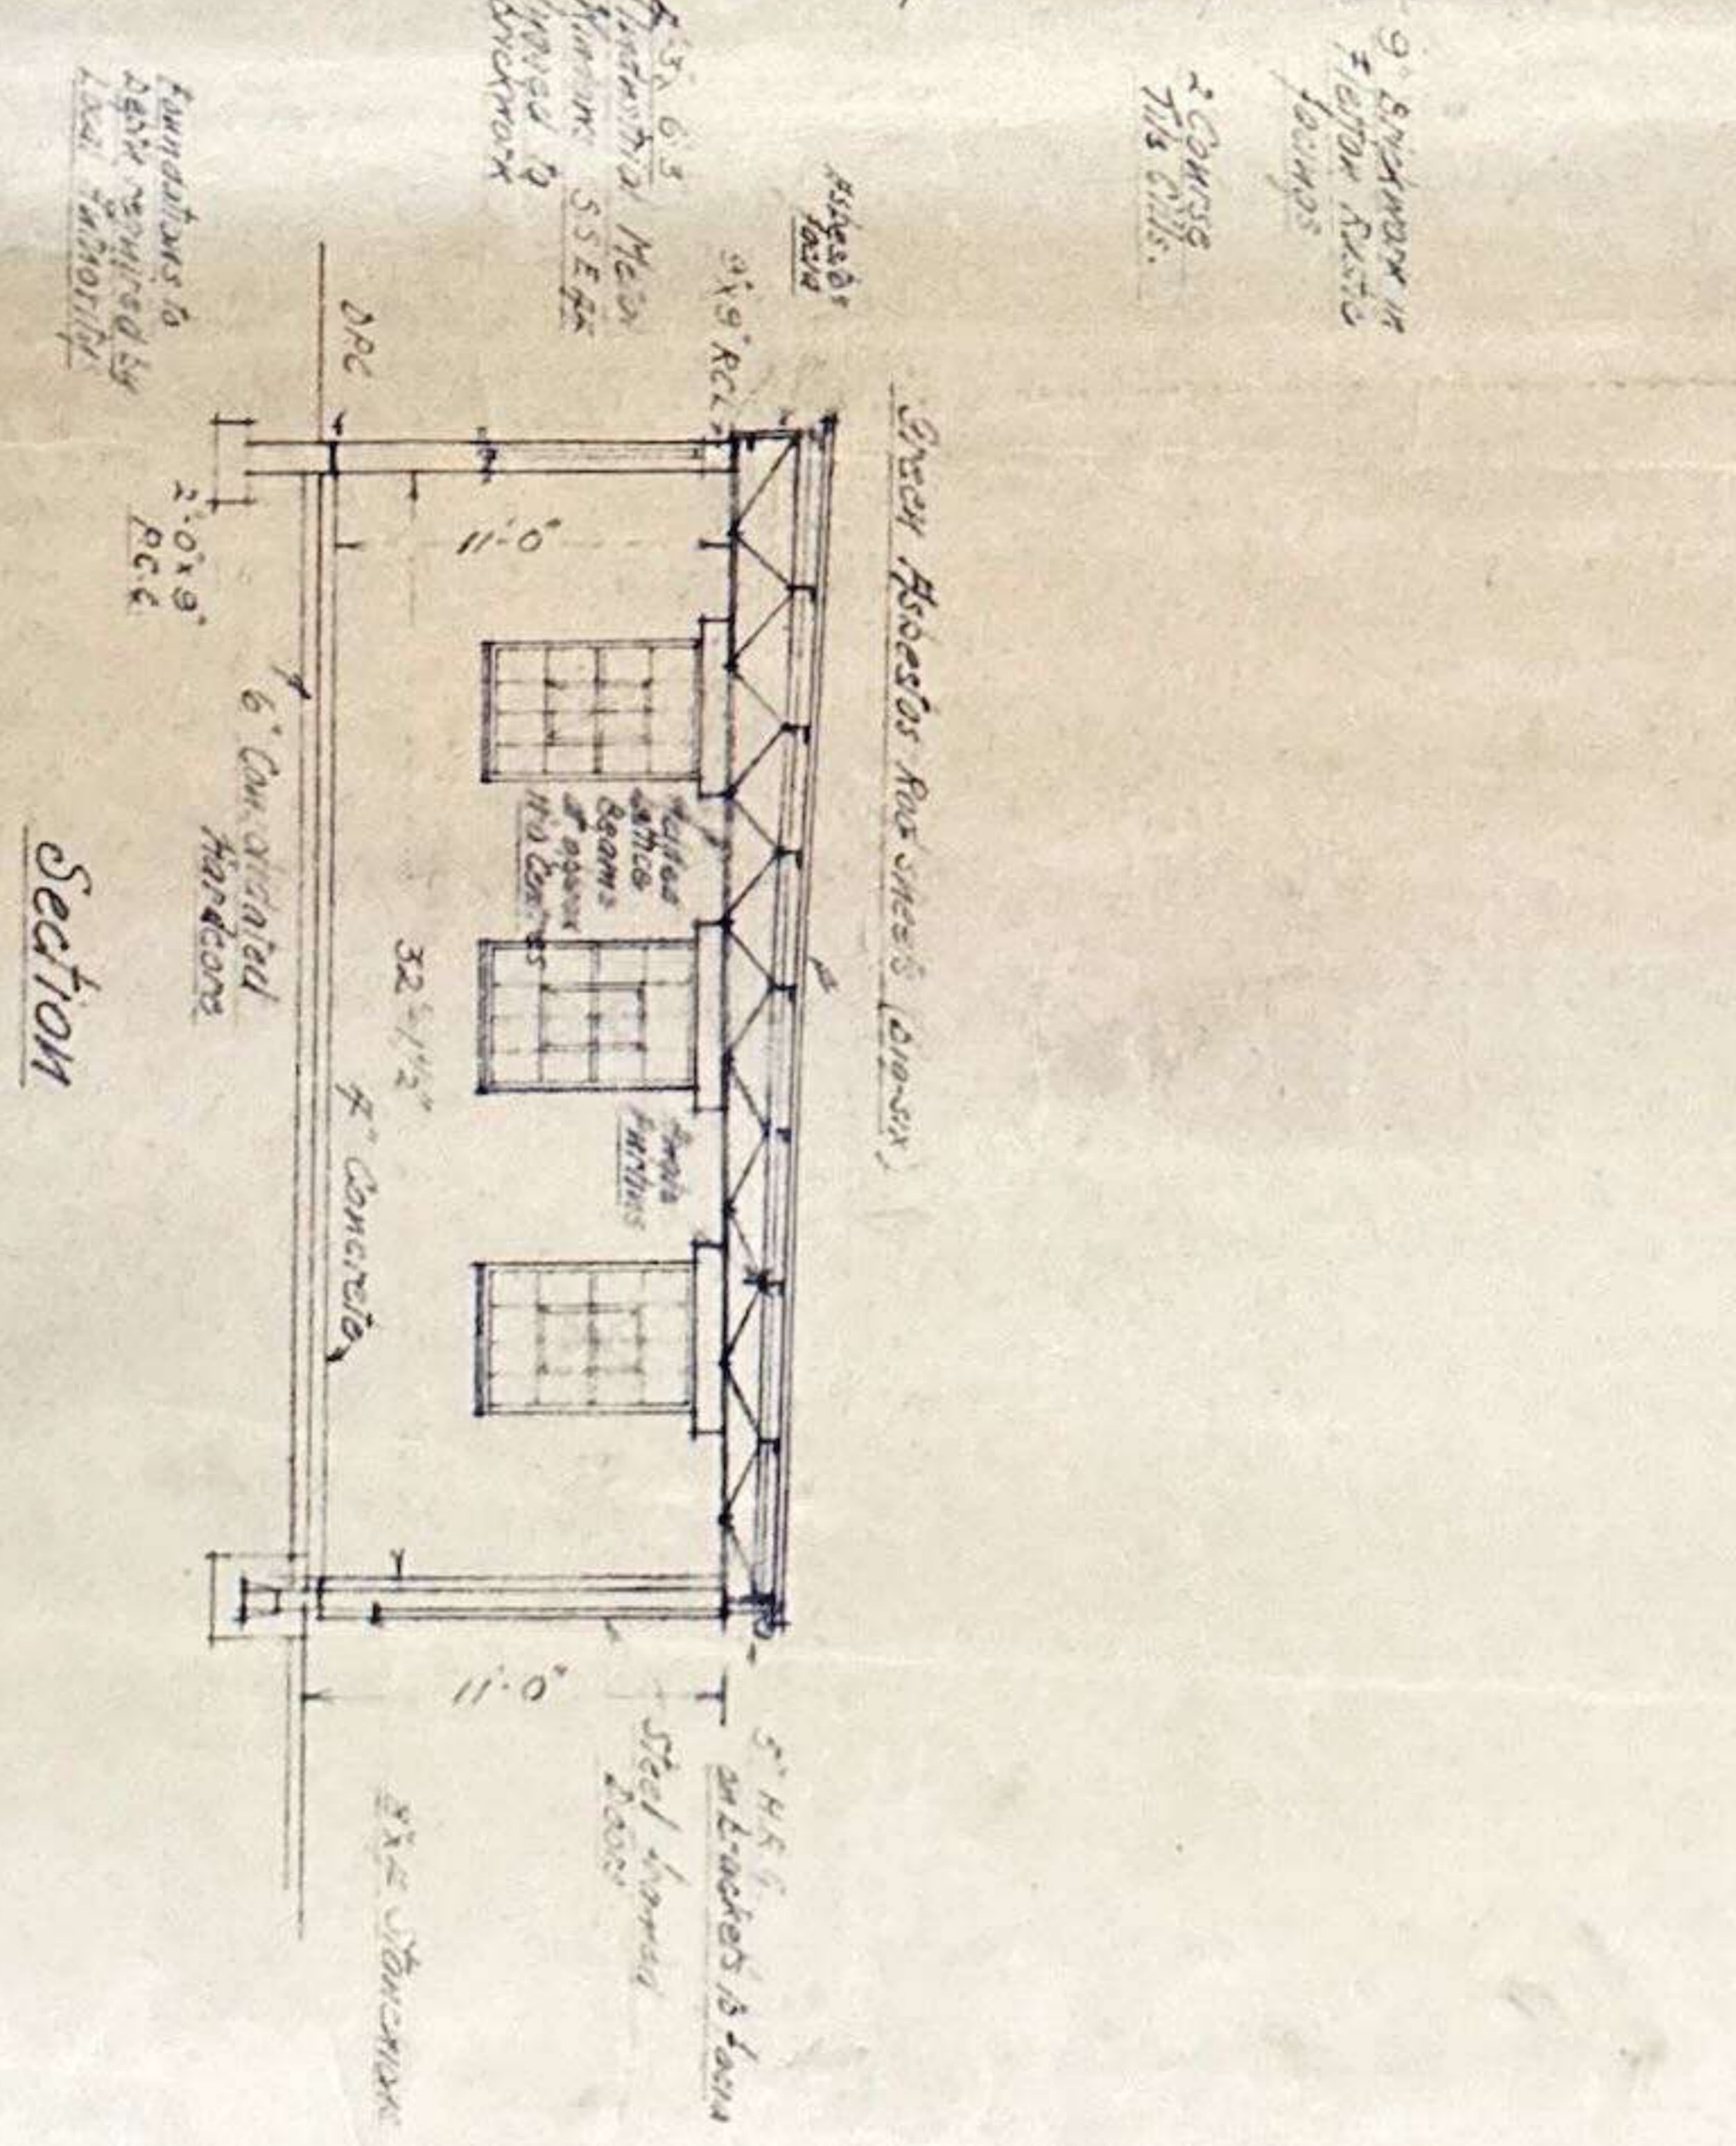

Section

Scale elev to land

Drawing No 50R2/3
Williams & Pettit
F.I.B.A. - F.O.C.S.
Architects
100, High Street
Epsom, Surrey