


Blenheim Road

Forecourt

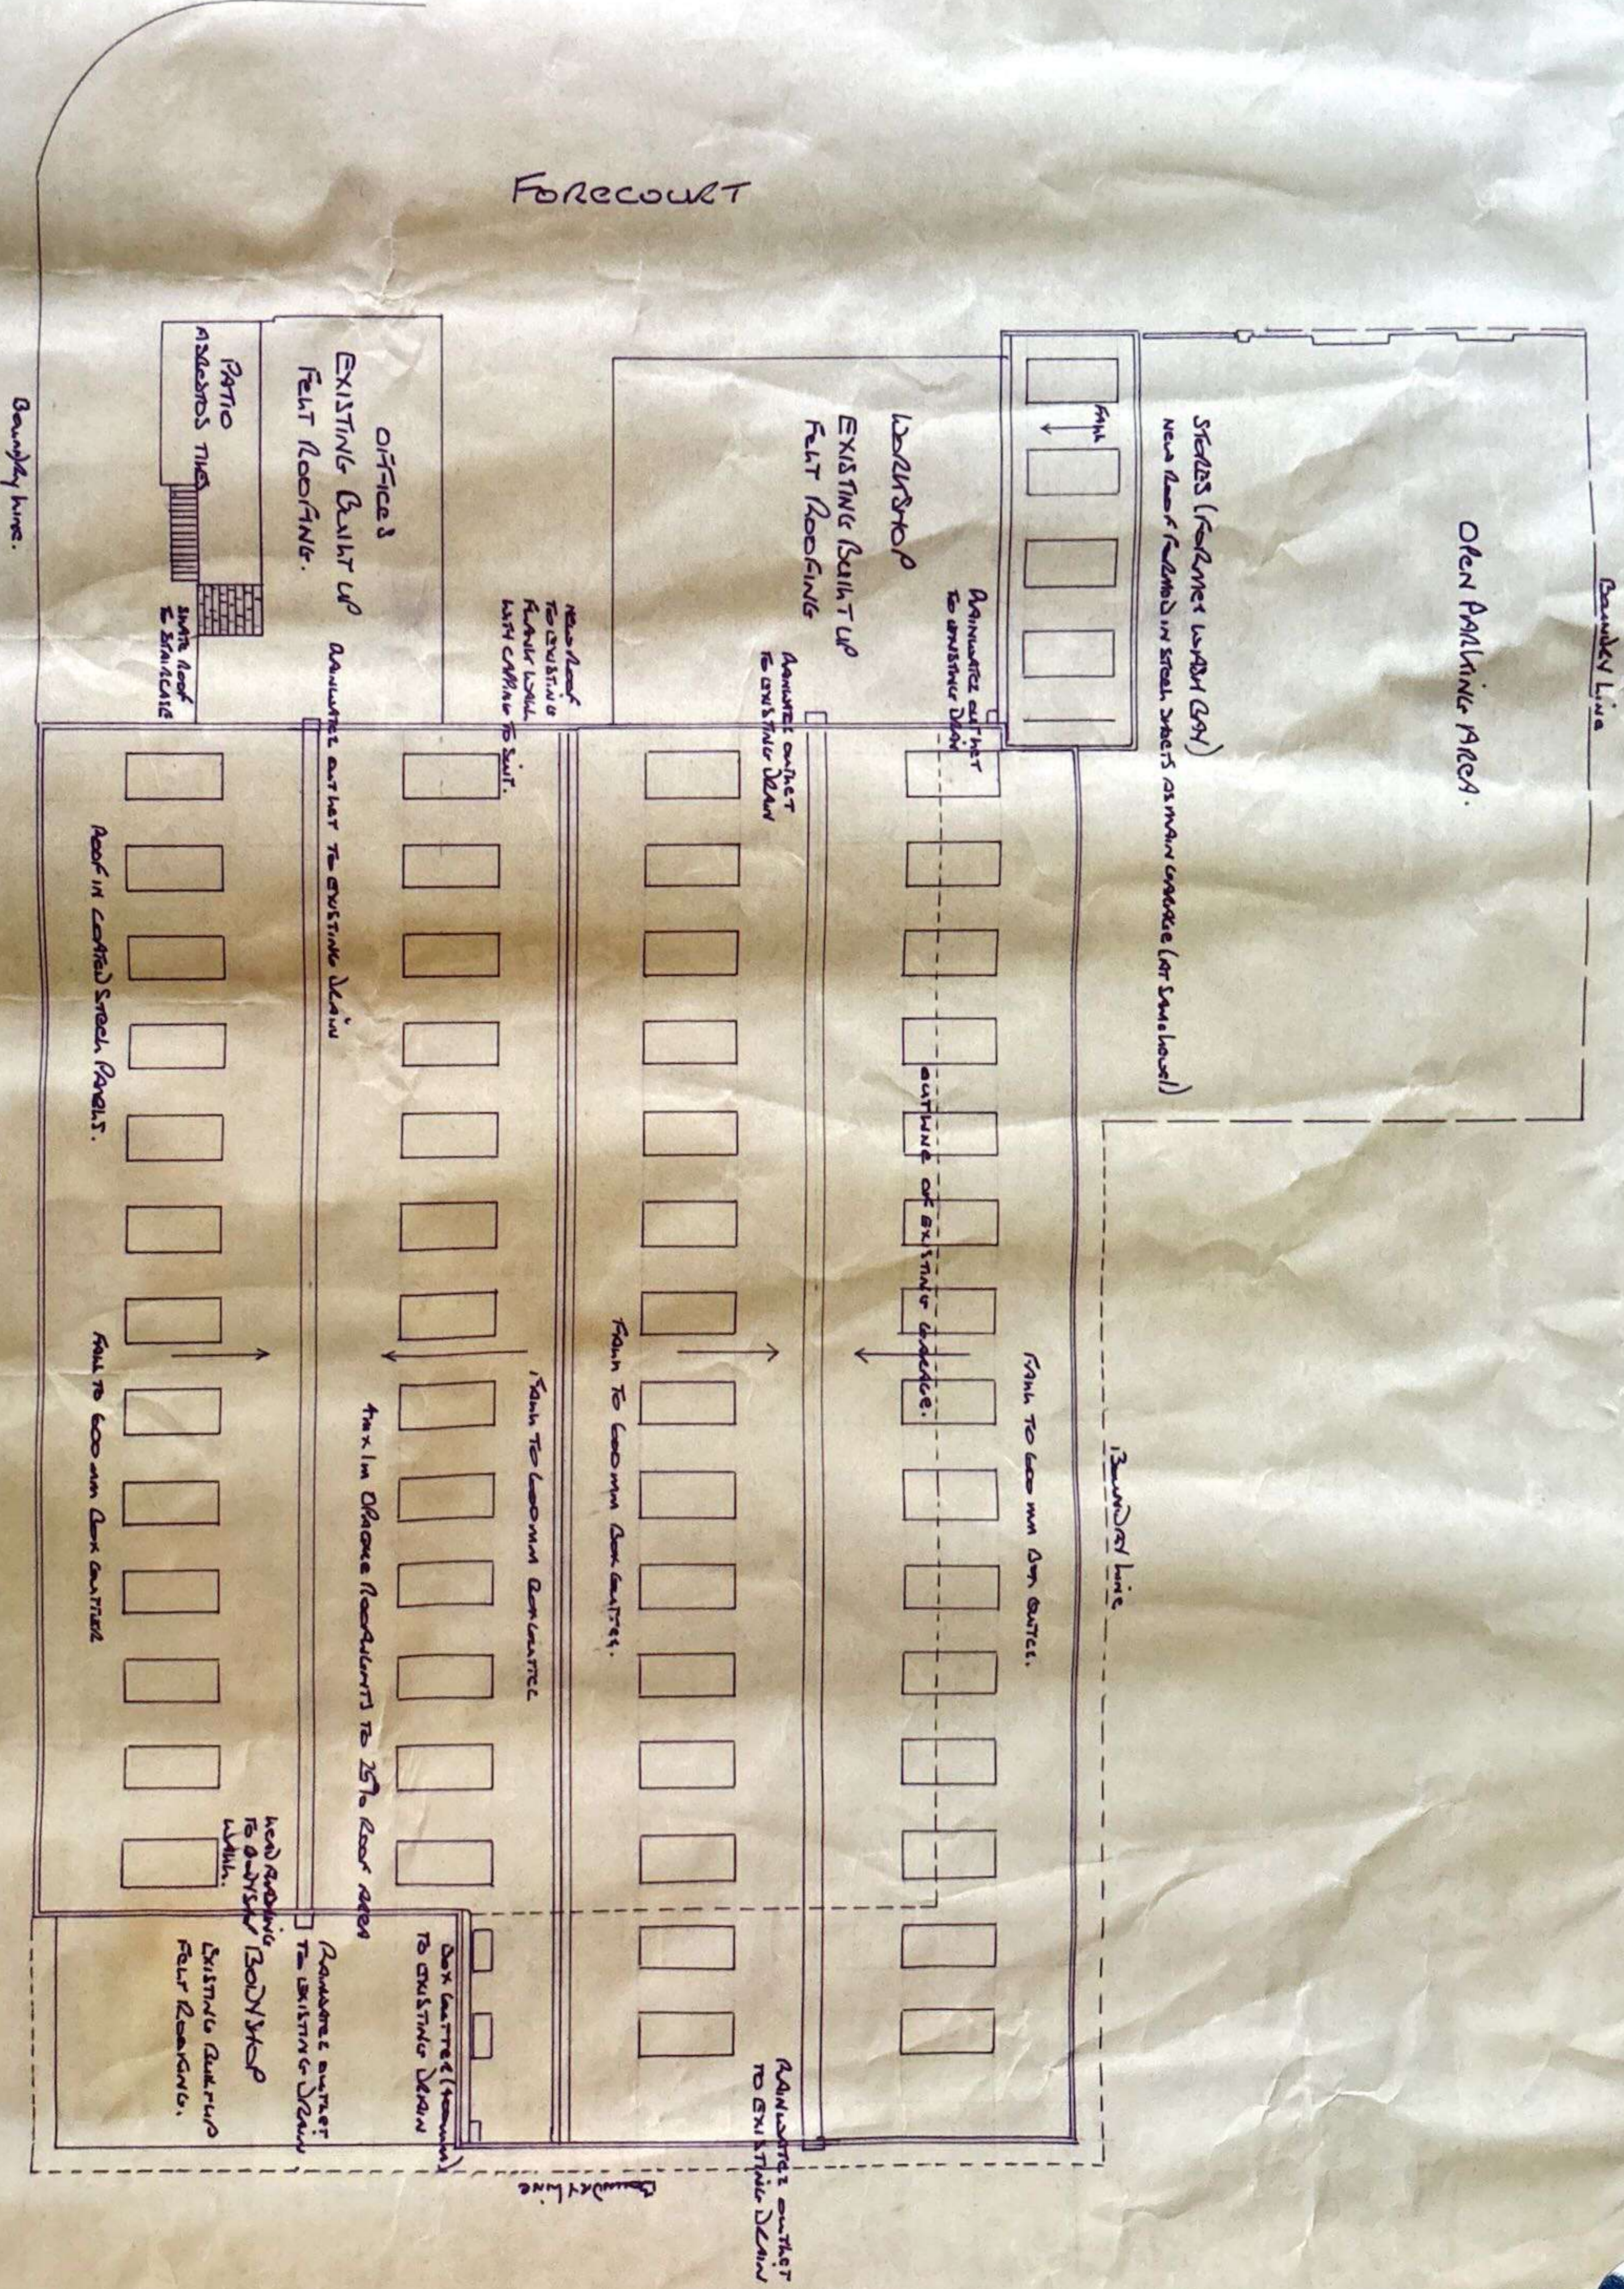

Boundary line.

Boundary Line

Open Parking AREA.

STEEL'S (FORMERLY LADBY GY)
New Roof Method in steel sheets as main covering (for Santhouse)

WORKSHOP

EXISTING Built UP
FELT ROOFING

Rains to gutter
to existing down

Rains to gutter
to existing down

Rains to gutter
to existing down
last change to suit.

OFFICES
EXISTING Built UP
FELT ROOFING.

Rains to gutter
to existing down

PATIO
ASBESTOS TILES

Slope roof
SHEATHING

Rains in central Street Panels.

Rains to 200mm down gutter.

Outline of existing cardeck.

Rains to 200mm down gutter.

Rains to 200mm down gutter

Rains to 200mm down gutter

Rains to 200mm down gutter

Possible Footpath.

Boundary line

Rains to gutter
to existing down

Rains to gutter
to existing down

Rains to gutter
to existing down

Rains to gutter
to existing down

Plan D23 Roof Outline
of Proposed covered area
H.E. Richmond LTD
DRAWN 17-11-96 Scale 1:200
Blenheim Road, BSCM.